


Notes


Jennings Design Associates take no responsibility for any dimensions obtained by scaling from this drawing. If no dimension is shown the recipient must ascertain the dimension specifically from the Architect or by site measurement. Supplying this drawing in digital form is solely for convenience and no reliance may be placed on digital data. All data must be checked against hard copy. Dimensions must be checked on site. Any discrepancies must be reported to the Architect immediately. This drawing is copyright of Jennings Design Associates.

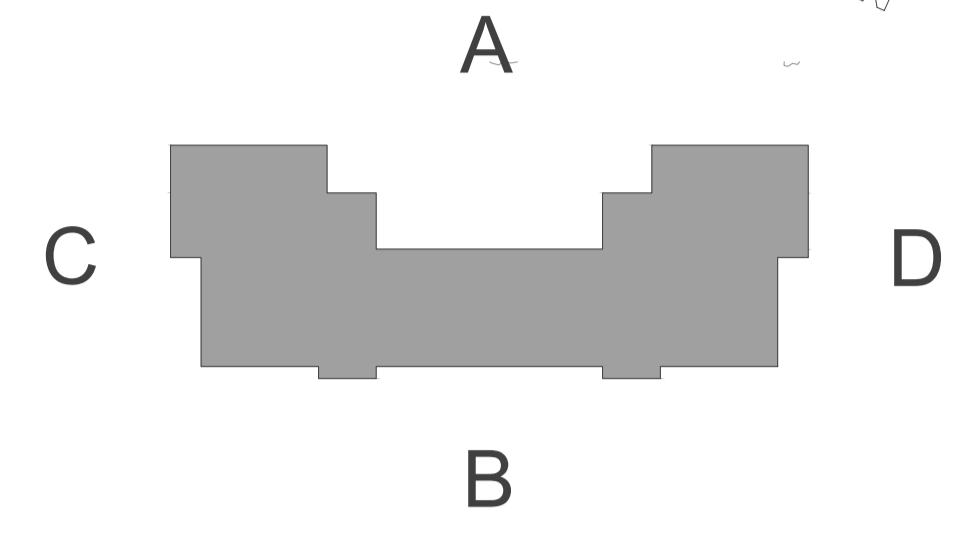


A_North Elevation (Main Entrance)



B_South Elevation (Canal View)

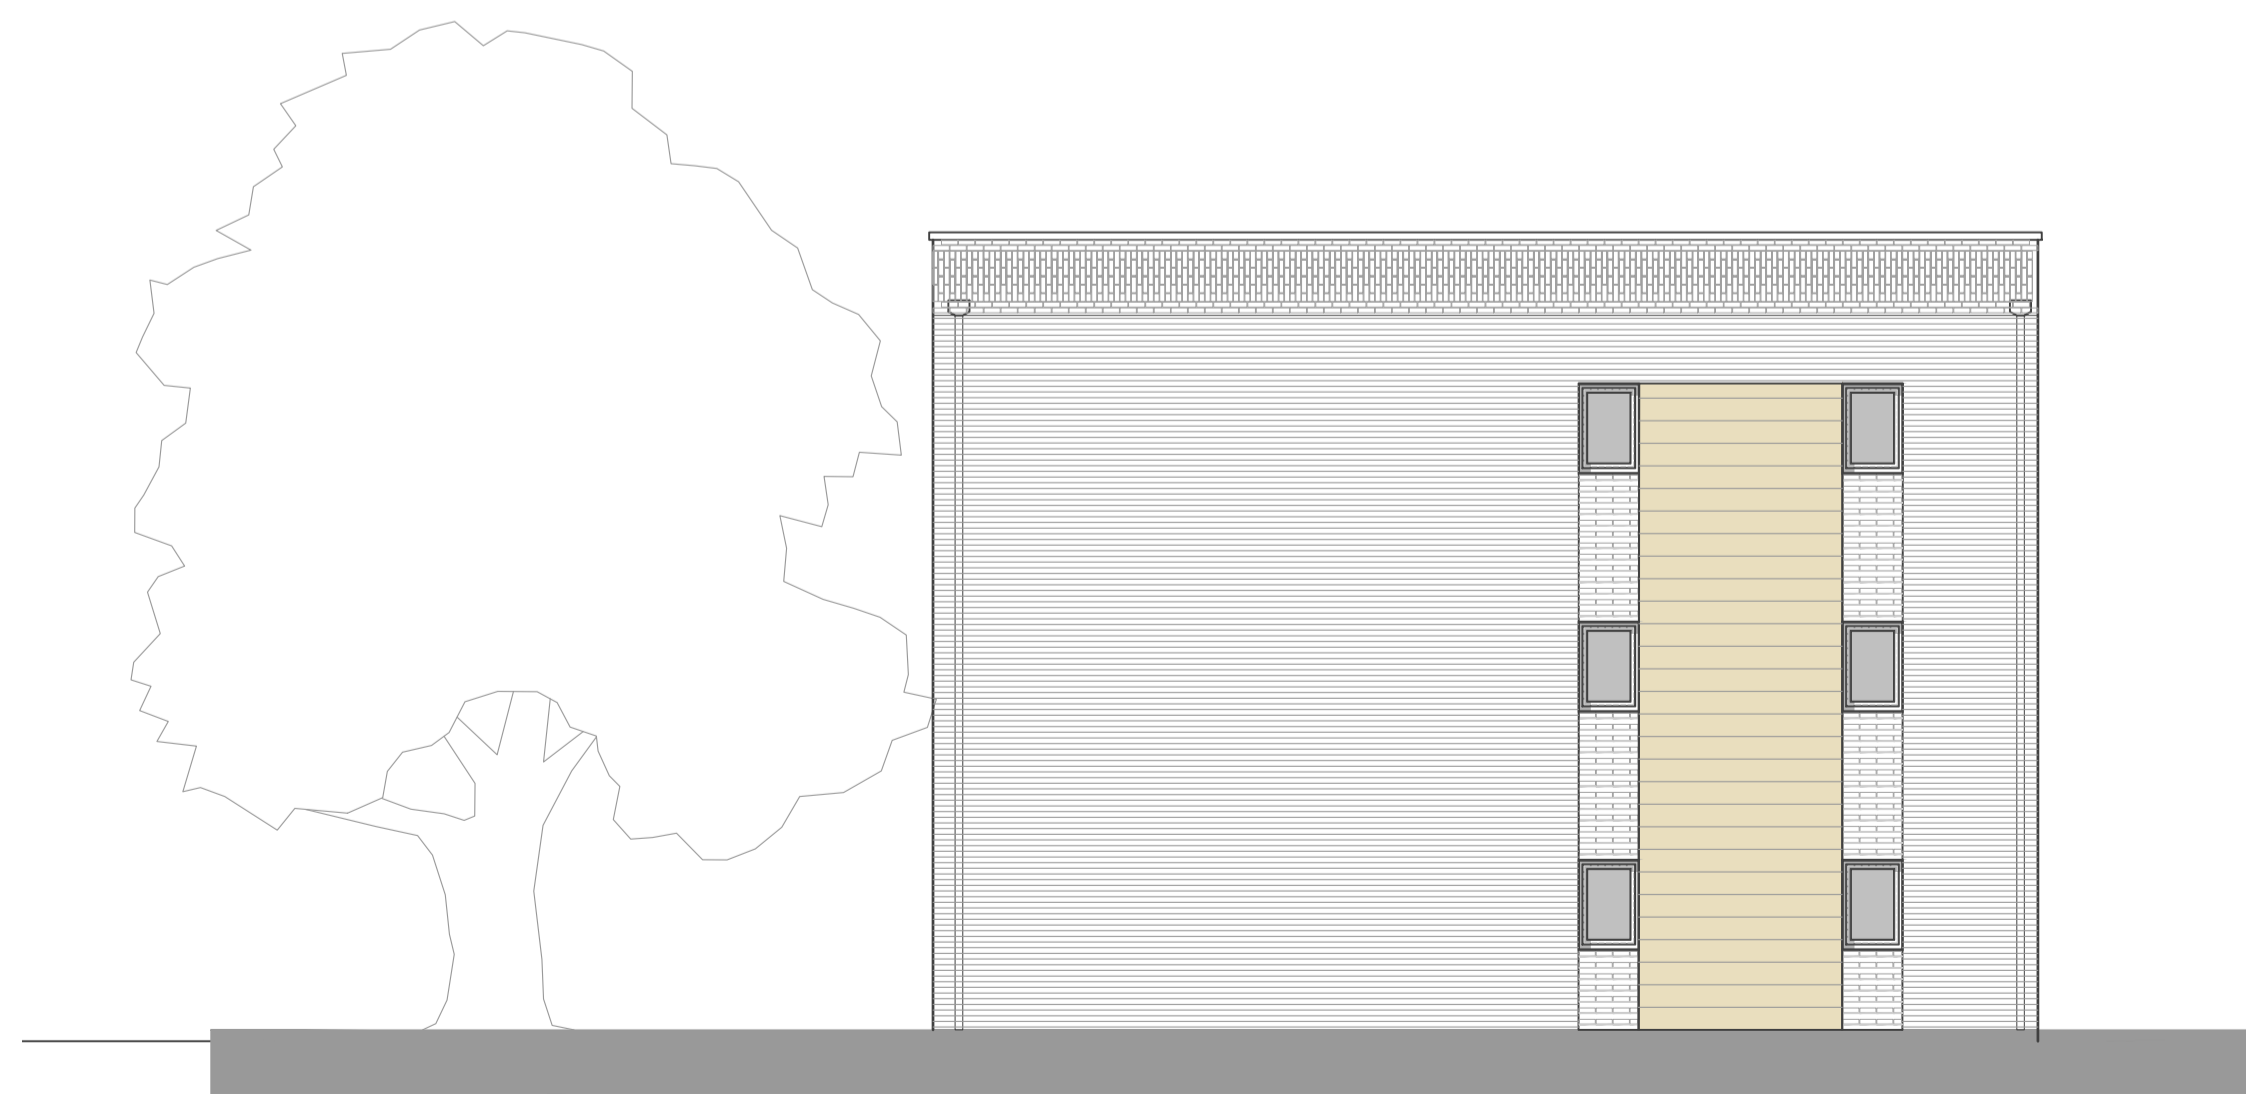

C_West Elevation

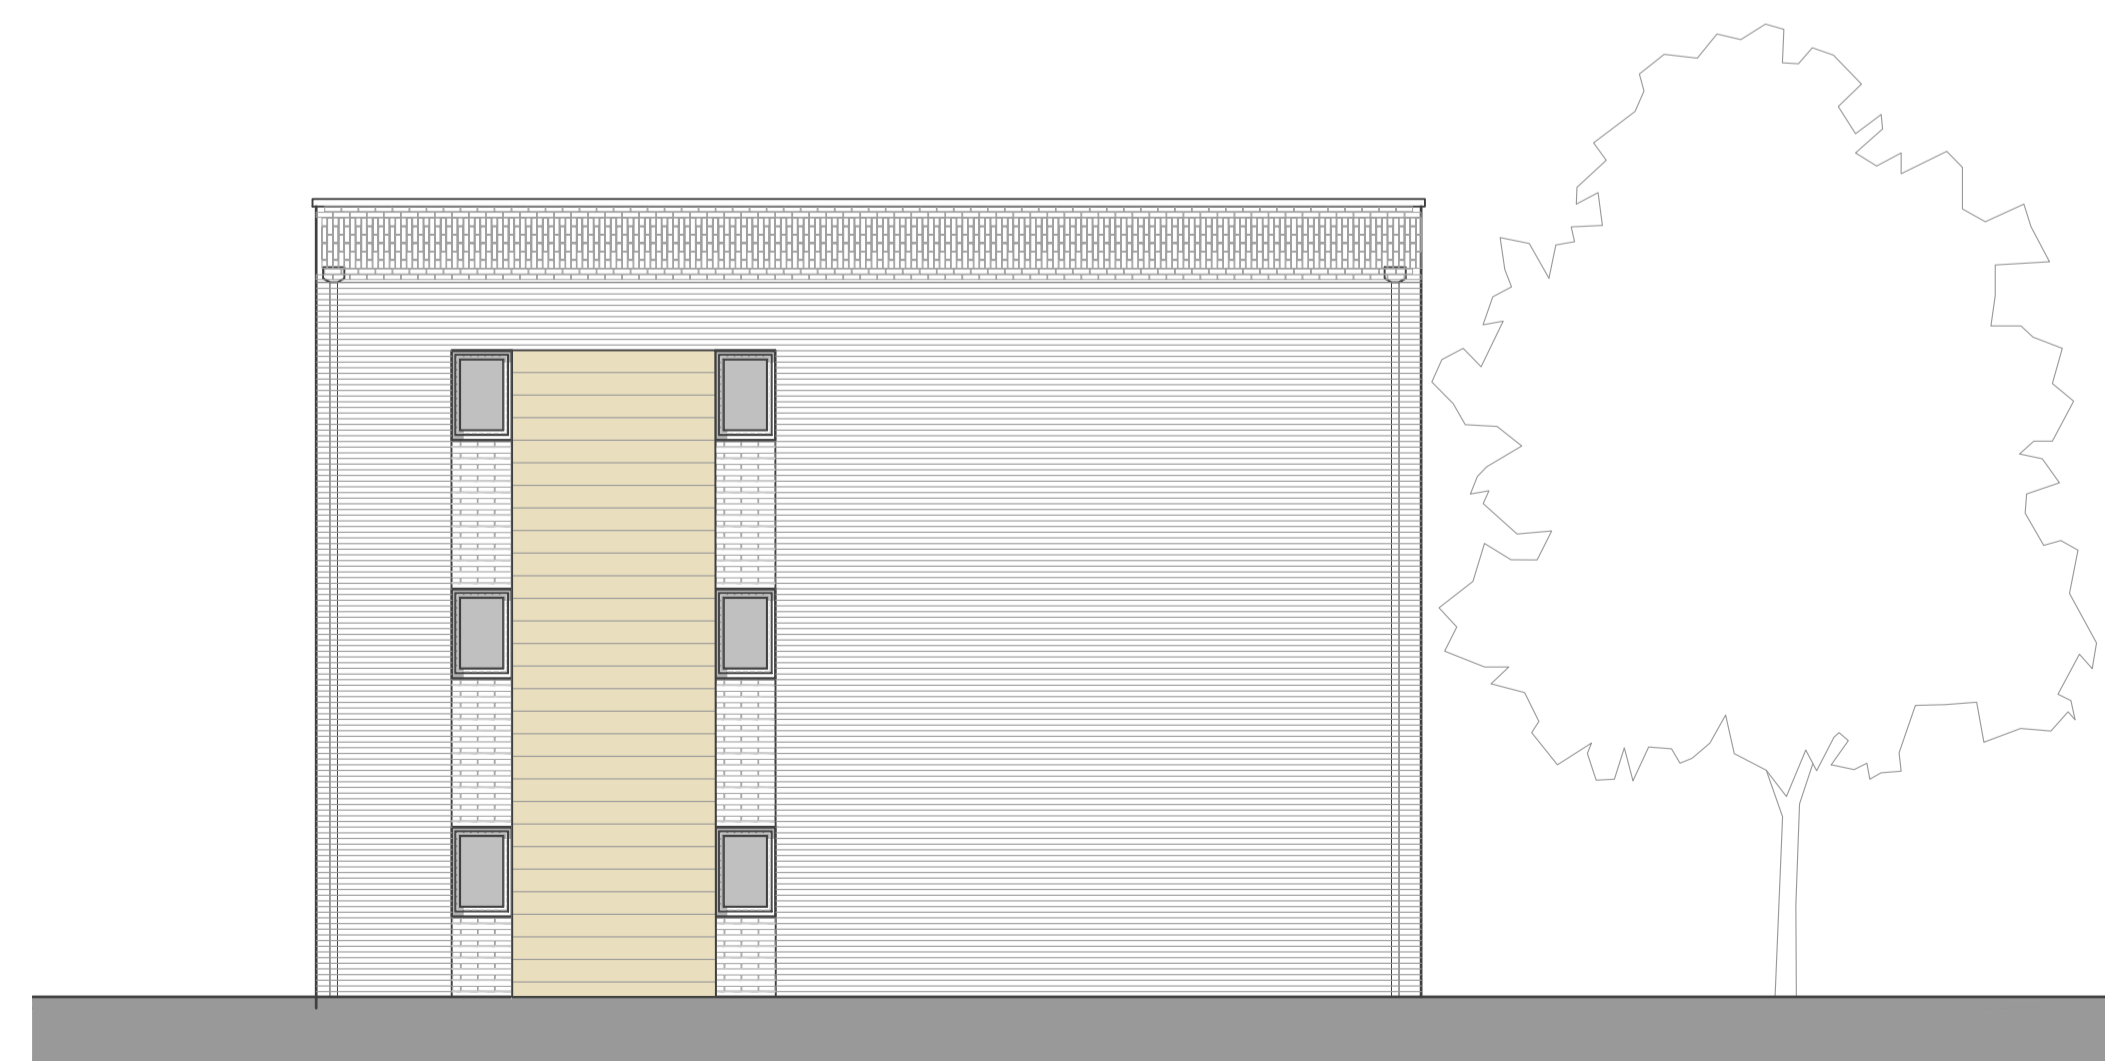

D_East Elevation

PD1	Initial Issue	02.03.26	ABH	RJB
Rev	Description	Date	By	Chk

jda architects
 info@jda-architects.com
 www.jda-architects.com
 manchester 0161 338 5011
 liverpool 0151 665 0112

Project Details		1414 Poulson Drive, Bootle	
Client		Plus Dane Housing	
RIBA Workstage	Stage 3 Planning	Status/Suitability Code	S3
Scale	1:100	Drawn By	AR
Original Size	A1	Date	Jan 2025
		Checked By	KOR

Project Code	Originator	Vol/Sys	Level	Type	Size	Number
1414-JDA-ZZ-ZZ-DR-A-0001						
Description						Rev
Proposed Elevations						P01