


Notes

Jennings Design Associates take no responsibility for any dimensions obtained by scaling from this drawing. If no dimension is shown the recipient must ascertain the dimension specifically from the Architect or by site measurement. Supplying this drawing in digital form is solely for convenience and no reliance may be placed on digital data. All data must be checked against hard copy. Dimensions must be checked on site. Any discrepancies must be reported to the Architect immediately. This drawing is copyright of Jennings Design Associates

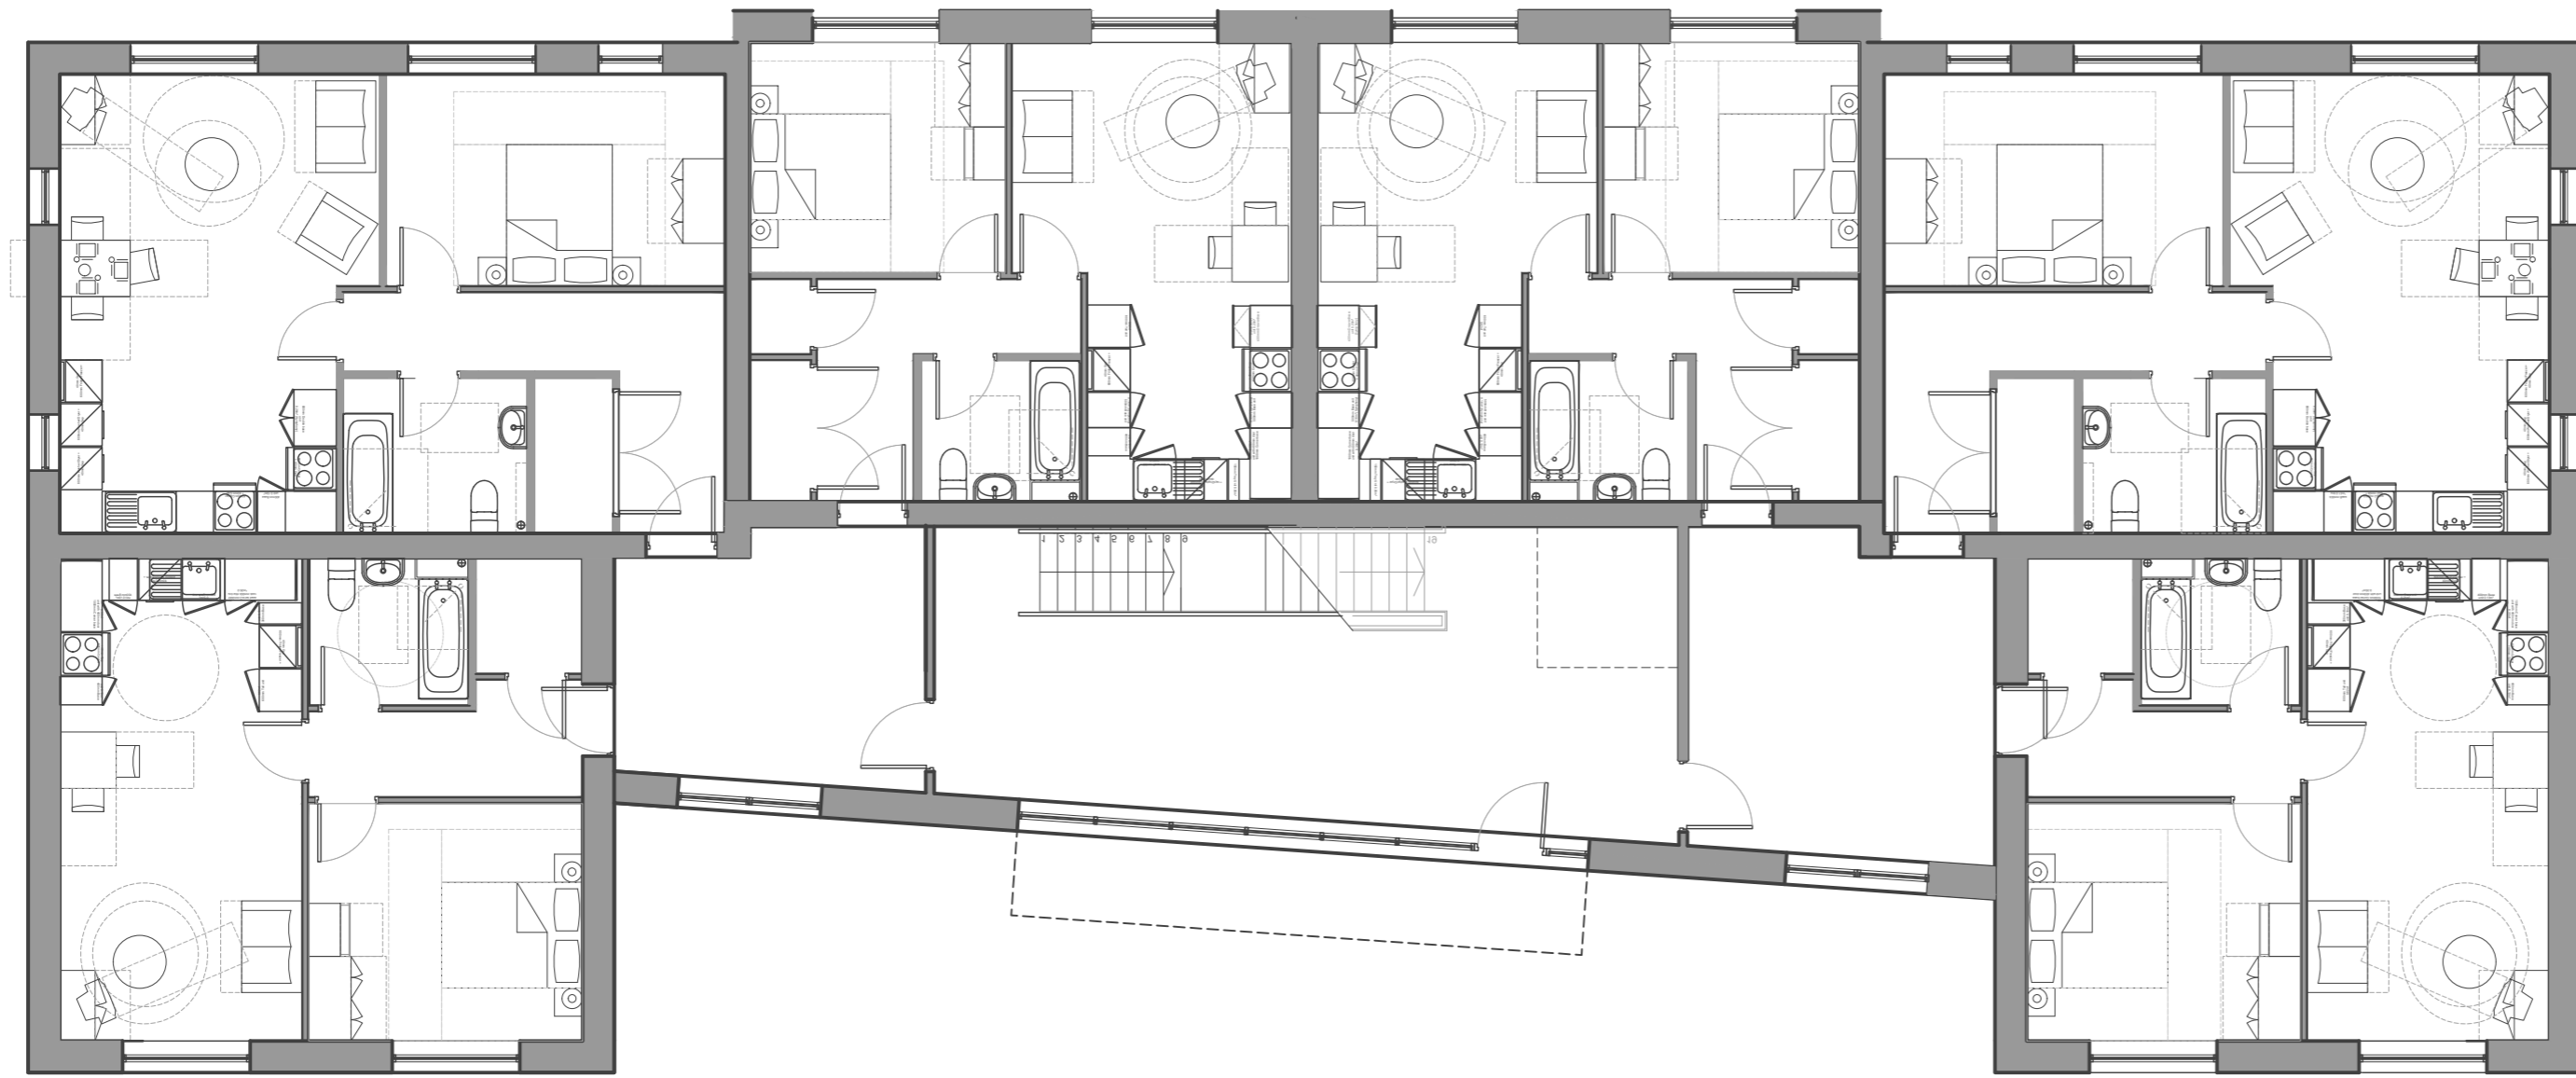

P02	Entrance canopy updated	11.05.26	ABH	RJB
P01	Initial Issue	02.03.26	ABH	RJB
Rev	Description	Date	By	Chk

jda architects
 info@jda-architects.com
 www.jda-architects.com
 manchester: 0161 336 5011
 liverpool: 0151 665 0112

Project Details:		1414 Poulson Drive, Bootle	
Client:		Plus Dane Housing	
RIBA Workstage:	Stage 3 Planning	Status/Suitability Code:	S3
Scale:	@ Original Size	Date:	March 2026
1:100	A2	Drawn By:	ABH
		Checked By:	RJB

Project Code	Originator	Vol/Sys	Level	Type	Role	Number
1414-JDA-ZZ-00-DR-A-0001						
Description						Rev
Proposed Ground Floor Plan						P02



Z:\1414 - Poulson Drive, Bootle\Drawings\Live\1414-JDA-ZZ-00-DR-A-0001 Proposed Ground Floor Plan.dwg